


**HOW TO VERIFY MEASUREMENTS:  
 Typical Layout  
 Roof and Side Wall Steel  
 with "Boxed Overhang"**

©1998-2006  
 Michiana Building Supplies, Co.  
 Niles, MI  
 269 683 2723  
 FX 269 683 3287  
 www.michianabuildingsupplies.com

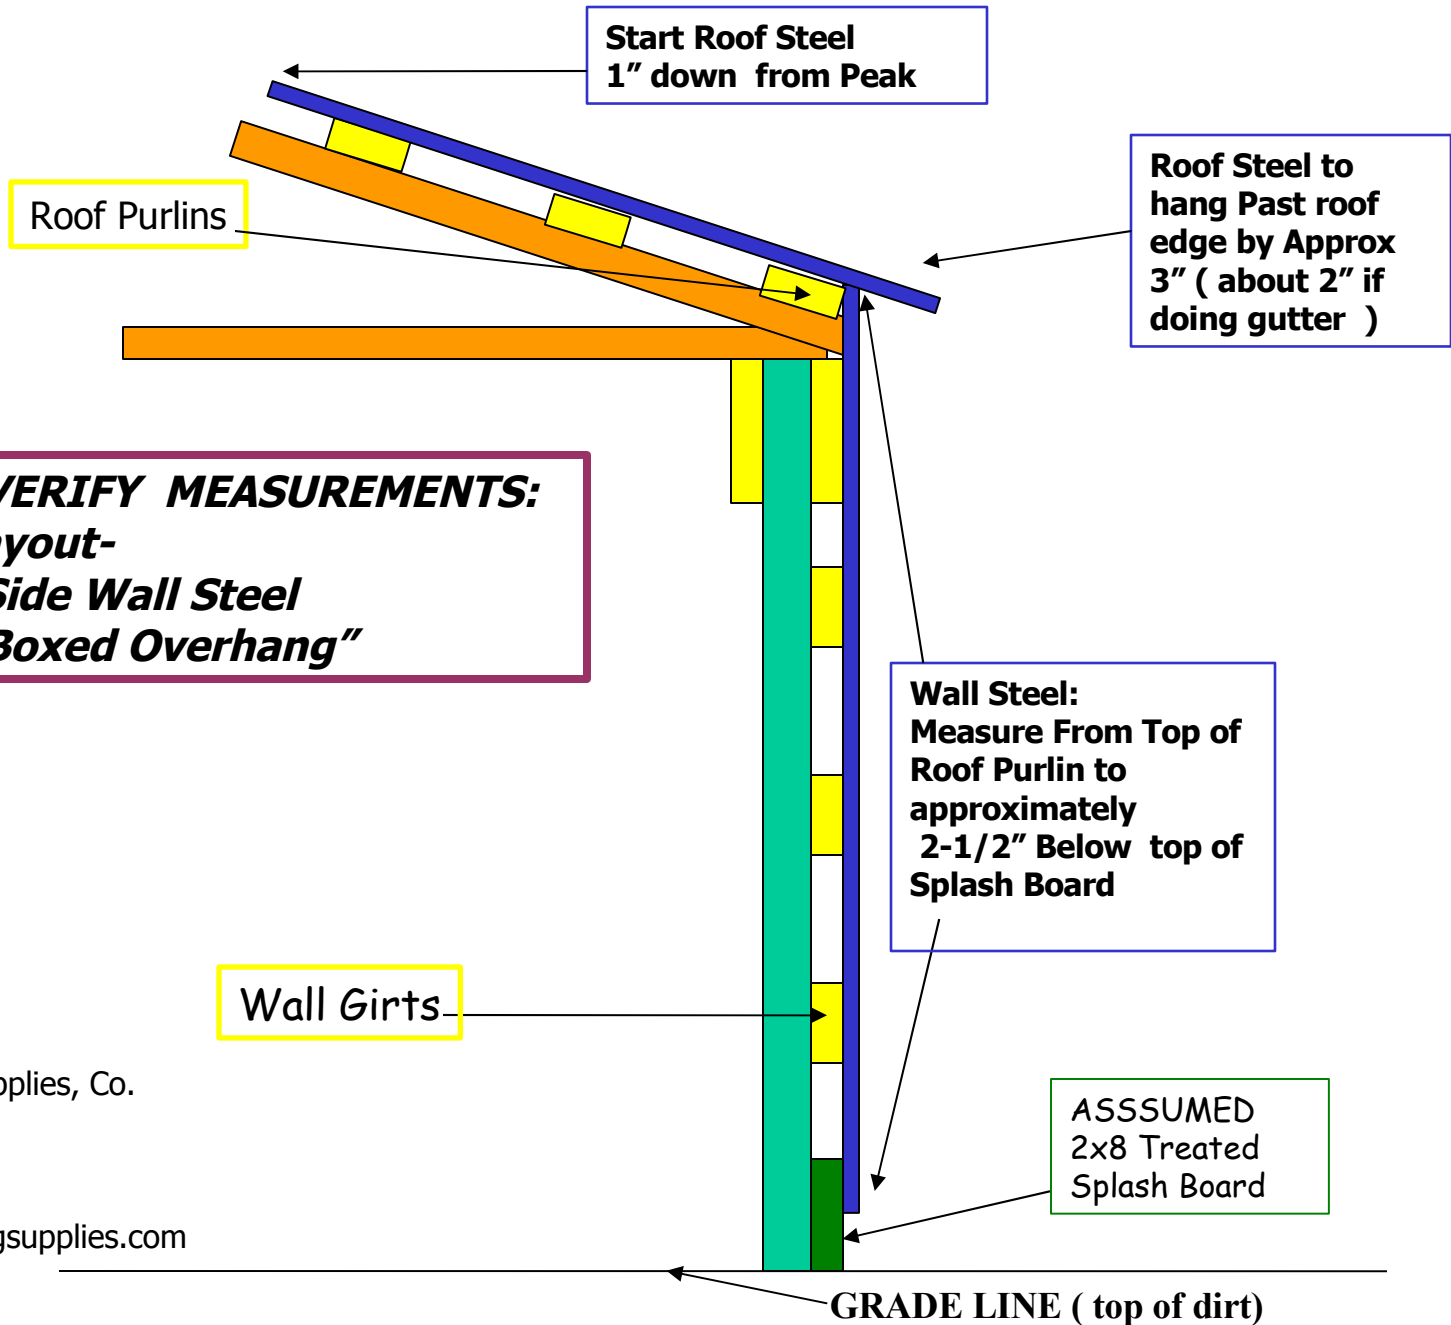

**Start Roof Steel  
1" down from Peak**

**Roof Purlins**

**Roof Steel to  
hang Past roof  
edge by Approx  
3" ( about 2" if  
doing gutter )**

***HOW TO VERIFY MEASUREMENTS:  
Typical Layout-  
Roof and Side Wall Steel  
with no "Boxed Overhang"***

**Wall Steel:  
Measure From Top of  
Roof Purlin to  
approximately  
2-1/2" Below top of  
Splash Board**

**Wall Girts**


**ASSUMED  
2x8 Treated  
Splash Board**

©1998-2006  
Michiana Building Supplies, Co.  
Niles, MI  
269 683 2723  
FX 269 683 3287  
www.michianabuildingsupplies.com

**GRADE LINE ( top of dirt)**

# Michiana Building Supplies General Application Detail

## *Typical Gable Steel Layout*

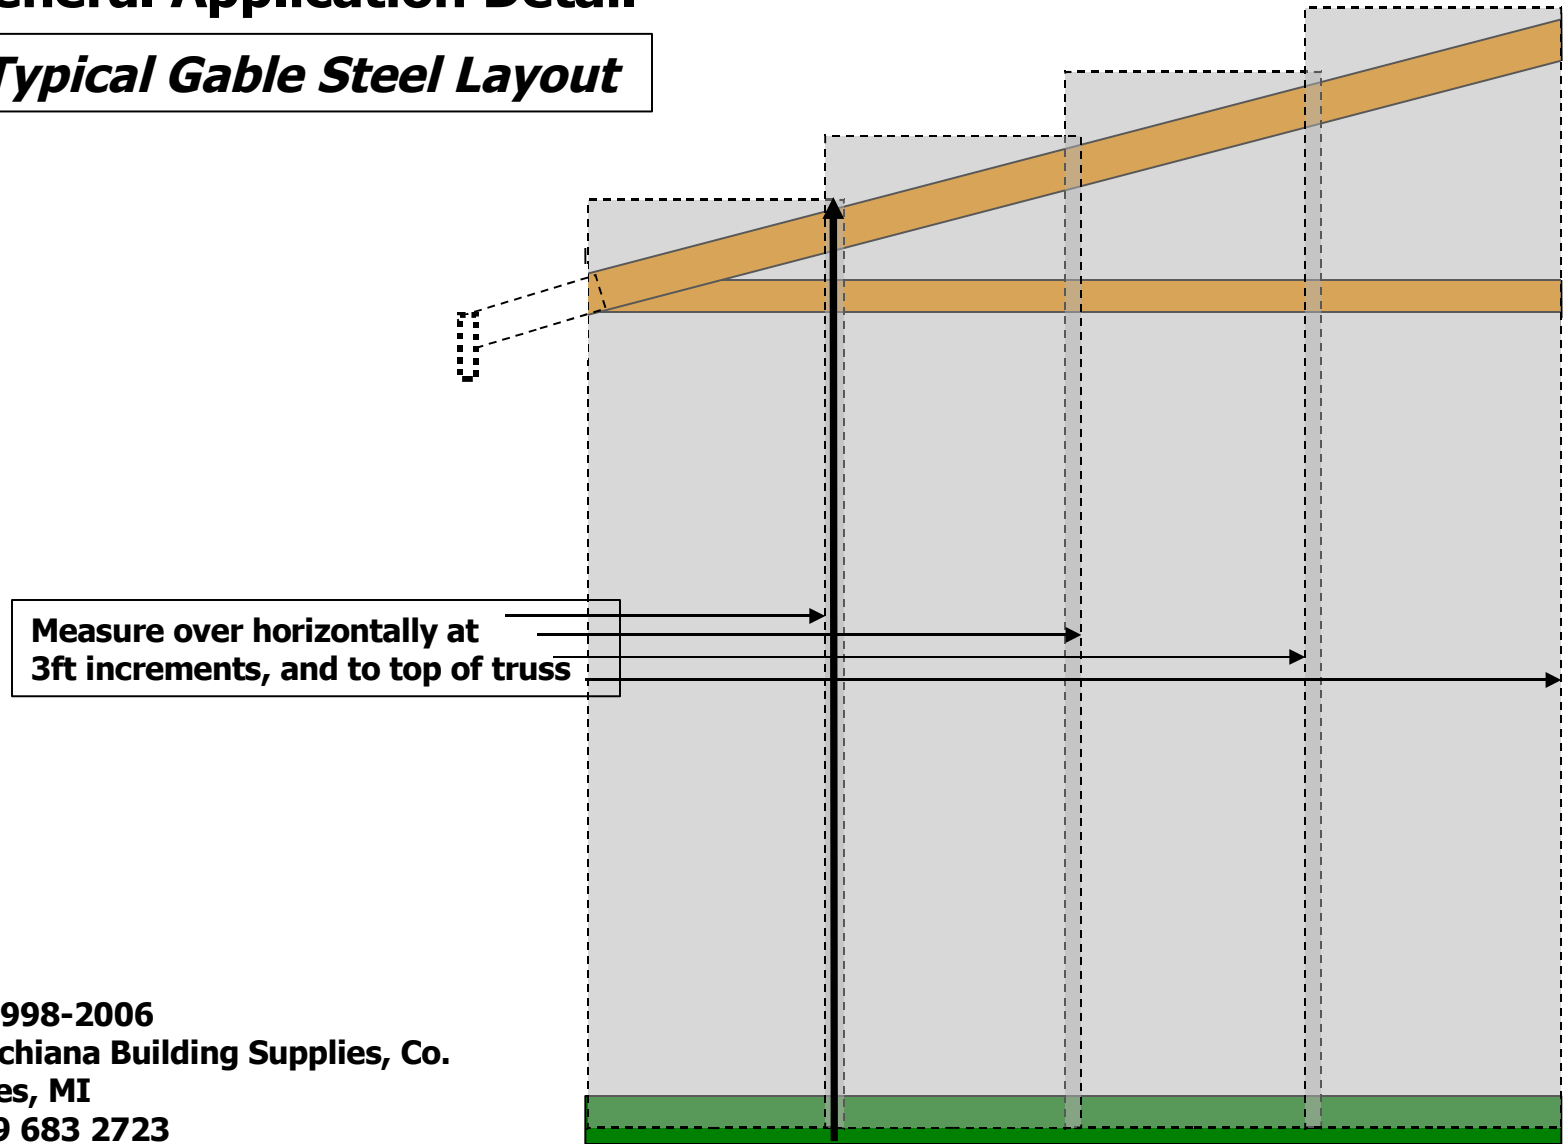

©1998-2006

Michiana Building Supplies, Co.

Niles, MI

269 683 2723

FX 269 683 3287

[www.michianabuildingsupplies.com](http://www.michianabuildingsupplies.com)

( example used –half of a 24ft gable end)